

MANUFACTURED BY:
PARK HOMES
1102 CAMBRIDGE ROAD,
CAMBRIDGE TAS 7170

Ph (03) 62148888

FAX (03) 62148880

FLOOR PLAN

DRAWN BY:
DAHLEEN GJONGI
- CAD TECHNICIAN

PROJECT
HUDON 10 X 14 DESIGN

COPYRIGHT

THIS DOCUMENT IS AND SHALL REMAIN THE PROPERTY OF PARK HOMES THIS DOCUMENT MAY ONLY BE USED FOR THE PURPOSE FOR WHICH IT WAS COMMISSIONED AND IN ACCORDANCE WITH THE TERMS OF ENGAGEMENT FOR THE COMMISSION.
UNAUTHORISED USE OF THIS DOCUMENT IS PROHIBITED.

SCALE

1 / 50


DATE:

07 / 04 / 2009

DWG NO.:

-2009

PAGE 1 OF 3 A3

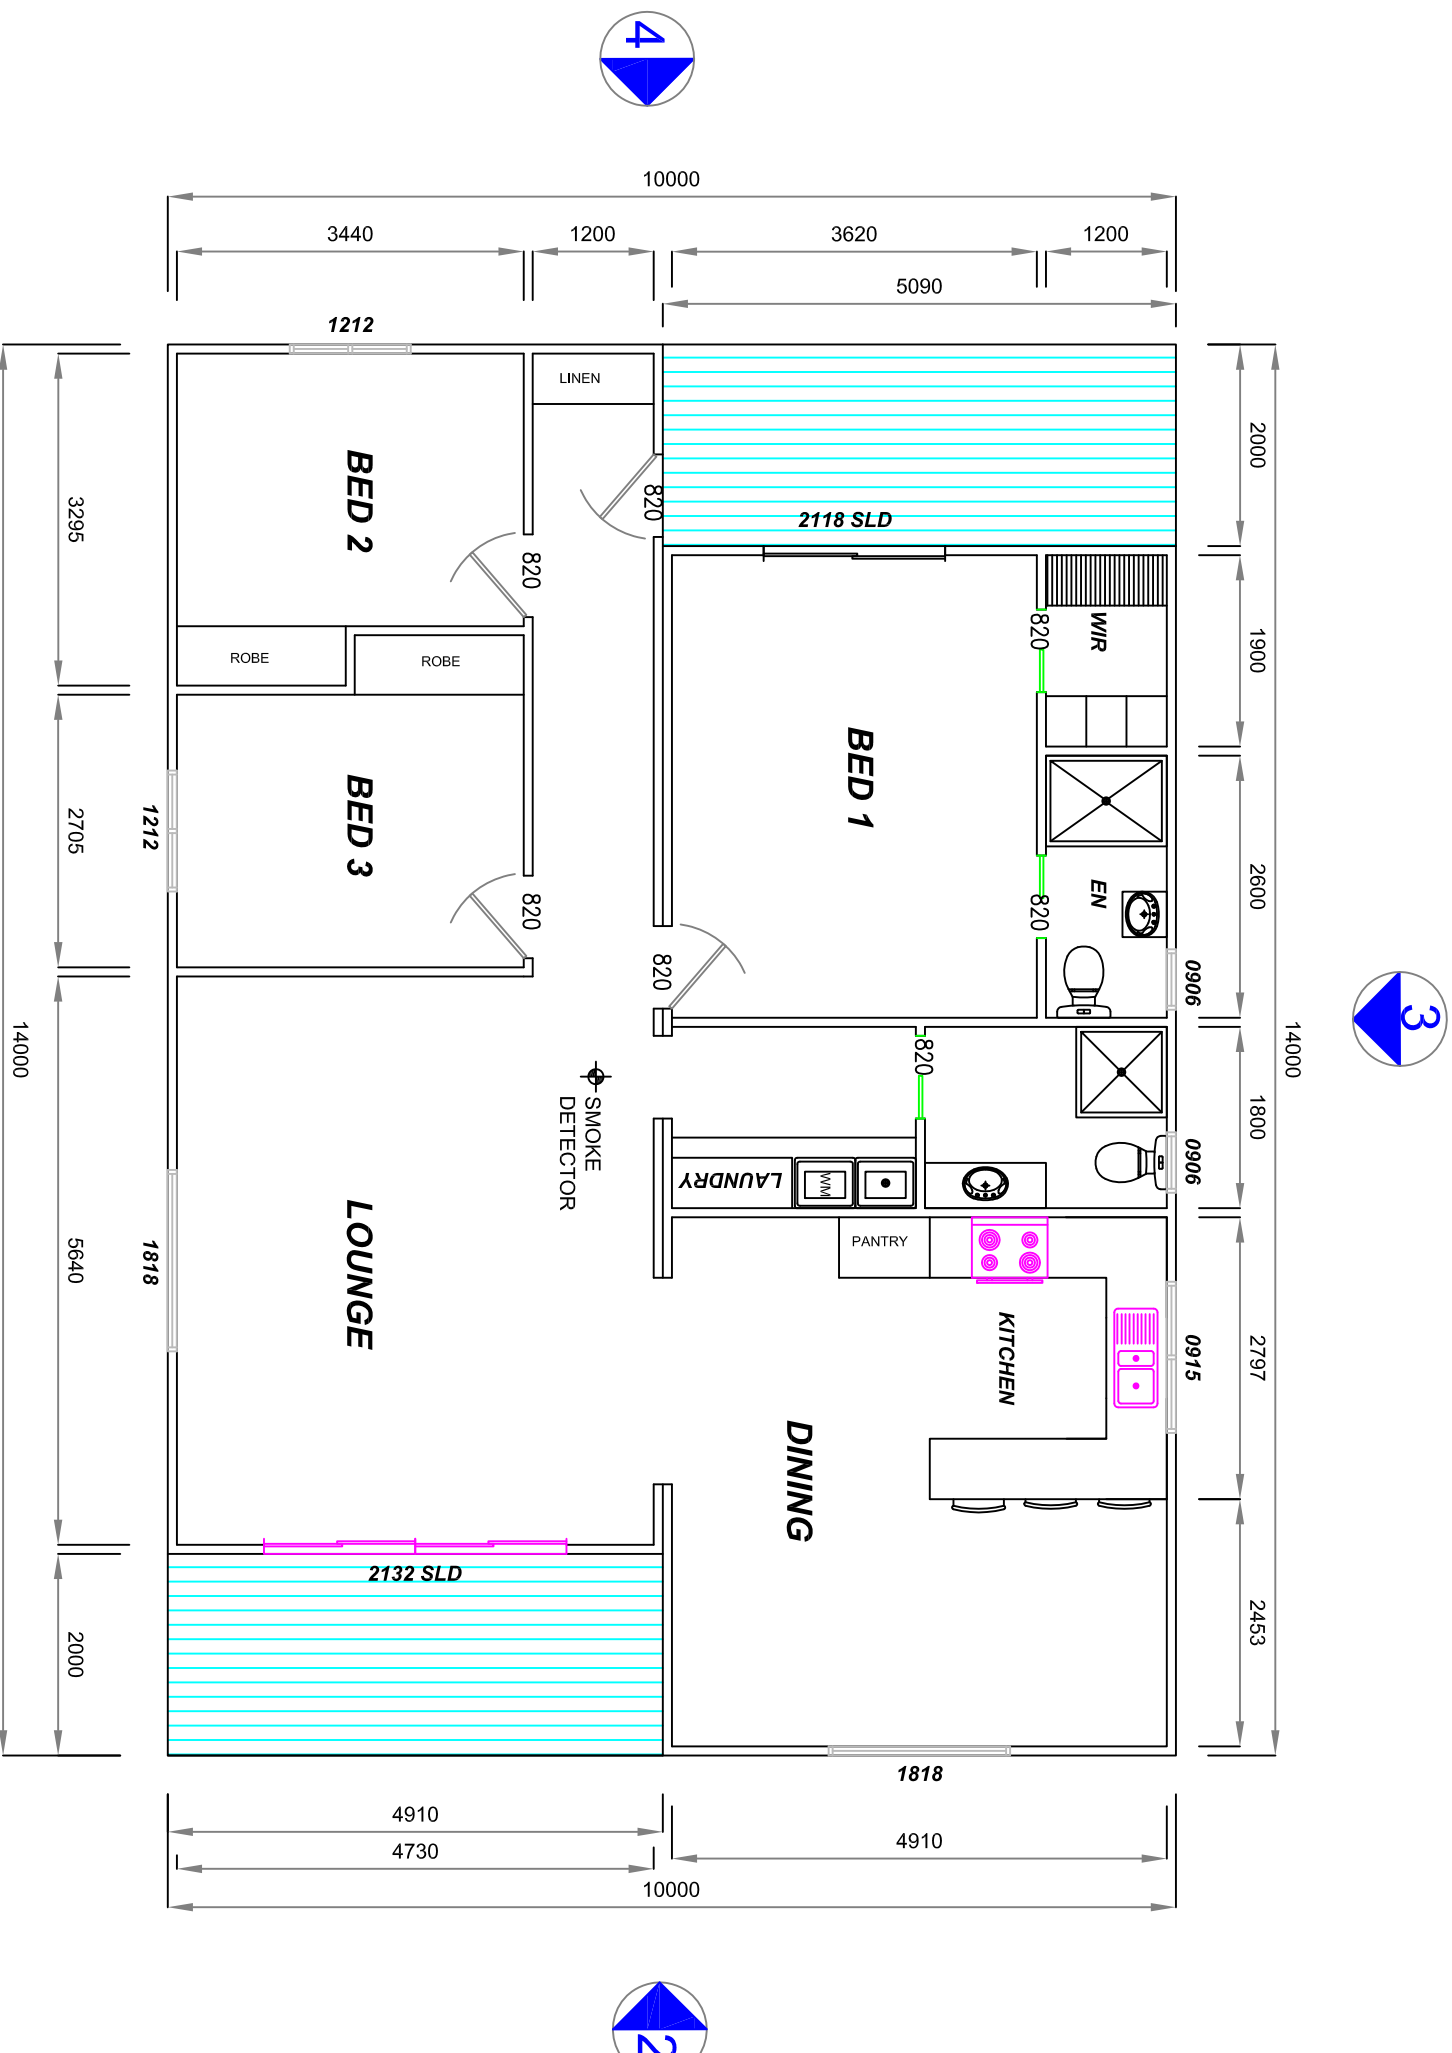

MANUFACTURED BY: PARK HOMES 1102 CAMBRIDGE ROAD, CAMBRIDGE TAS 7170
Ph (03) 62148888
FAX (03) 62148880
FLOOR PLAN
DRAWN BY: DAHLEEN GJONGI - CAD TECHNICIAN
PROJECT HUDON 10 X 14 DESIGN
COPYRIGHT THIS DOCUMENT IS AND SHALL REMAIN THE PROPERTY OF PARK HOMES THIS DOCUMENT MAY ONLY BE USED FOR THE PURPOSE FOR WHICH IT WAS COMMISSIONED AND IN ACCORDANCE WITH THE TERMS OF ENGAGEMENT FOR THE COMMISSION. UNAUTHORISED USE OF THIS DOCUMENT IS PROHIBITED.
SCALE 1 / 50
DATE: 07 / 04 / 2009
DWG NO.:
-2009
PAGE 1 OF 3 A3