

MANUFACTURED BY:

PARK HOMES

1102 CAMBRIDGE ROAD,
CAMBRIDGE TAS 7170

Ph (03) 62148888

FAX (03) 62148880

ELEVATIONS

DRAWN BY :
DALHEEN GIONGI
- CAD TECHNICIAN

PROJECT
MORNINGTON DESIGN

COPYRIGHT

THIS DOCUMENT IS AND SHALL
REMAIN THE PROPERTY OF PARK
HOMES. THIS DOCUMENT MAY
ONLY BE USED FOR THE
PURPOSE FOR WHICH IT WAS
COMMISSIONED AND IN
ACCORDANCE WITH THE TERMS
OF ENGAGEMENT FOR THE
COMMISSION.
UNAUTHORISED USE OF THIS
DOCUMENT IS PROHIBITED.

SCALE

1 / 50

DATE:

07 / 04 / 2009


DWG. NO.:

-2009

PAGE 20F 3


A3

COLORBOND ROOF @ 15° PITCH

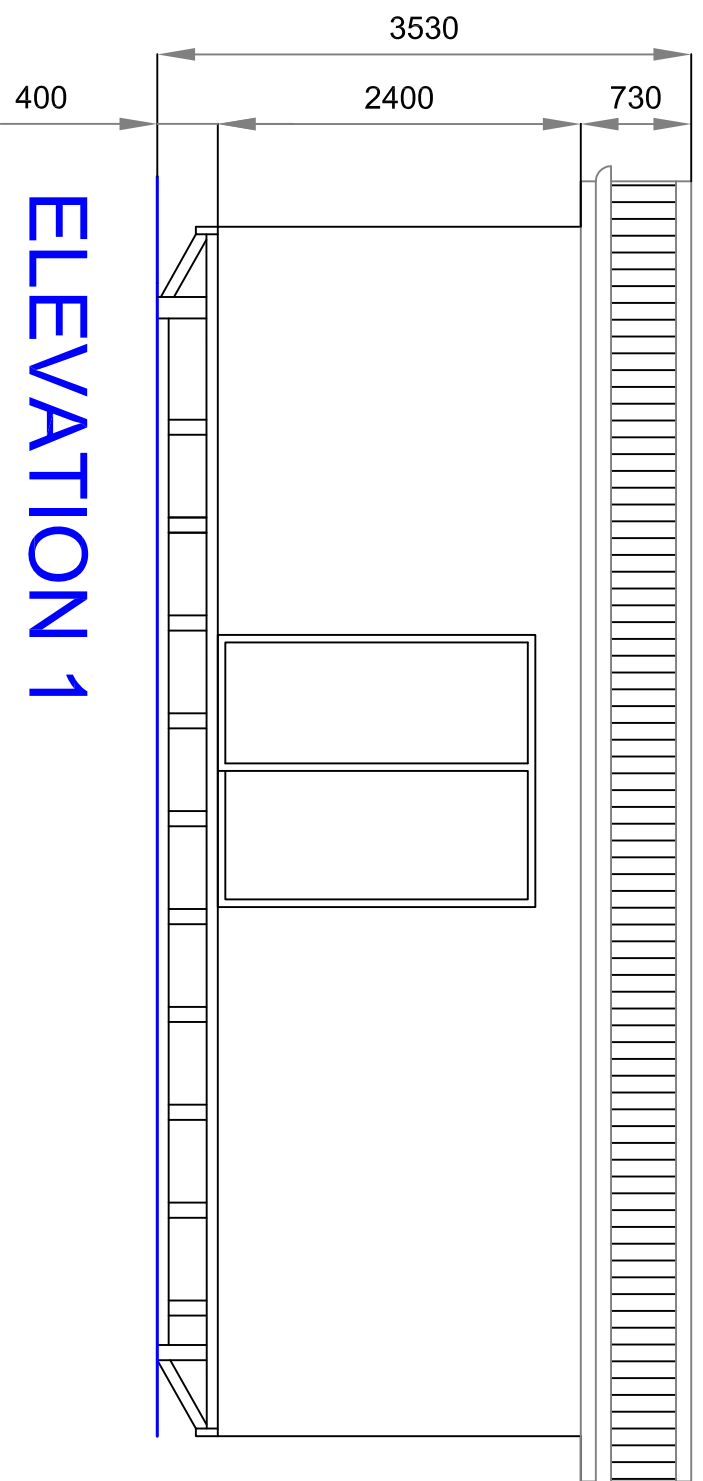


ELEVATION 1

COLORBOND ROOF @ 15° PITCH

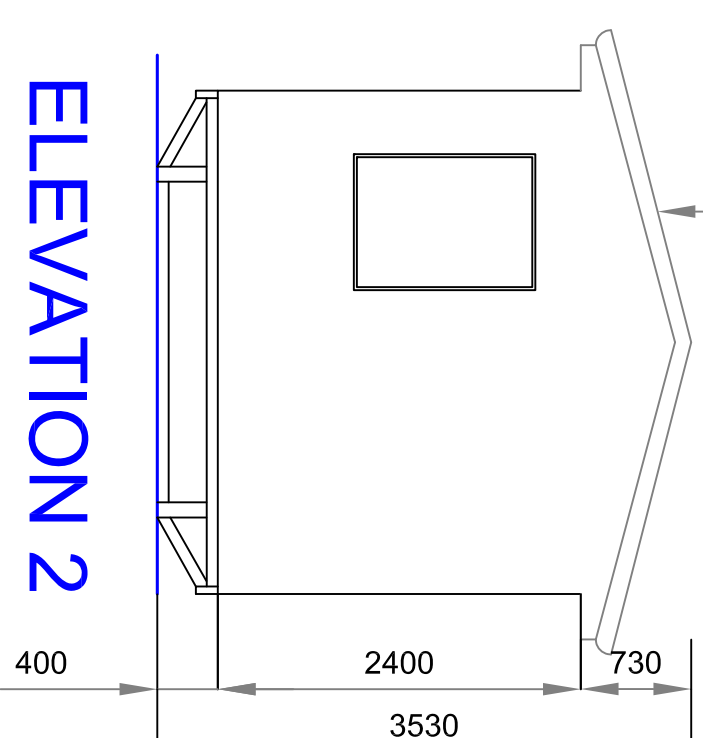


ELEVATION 2

COLORBOND ROOF @ 15° PITCH

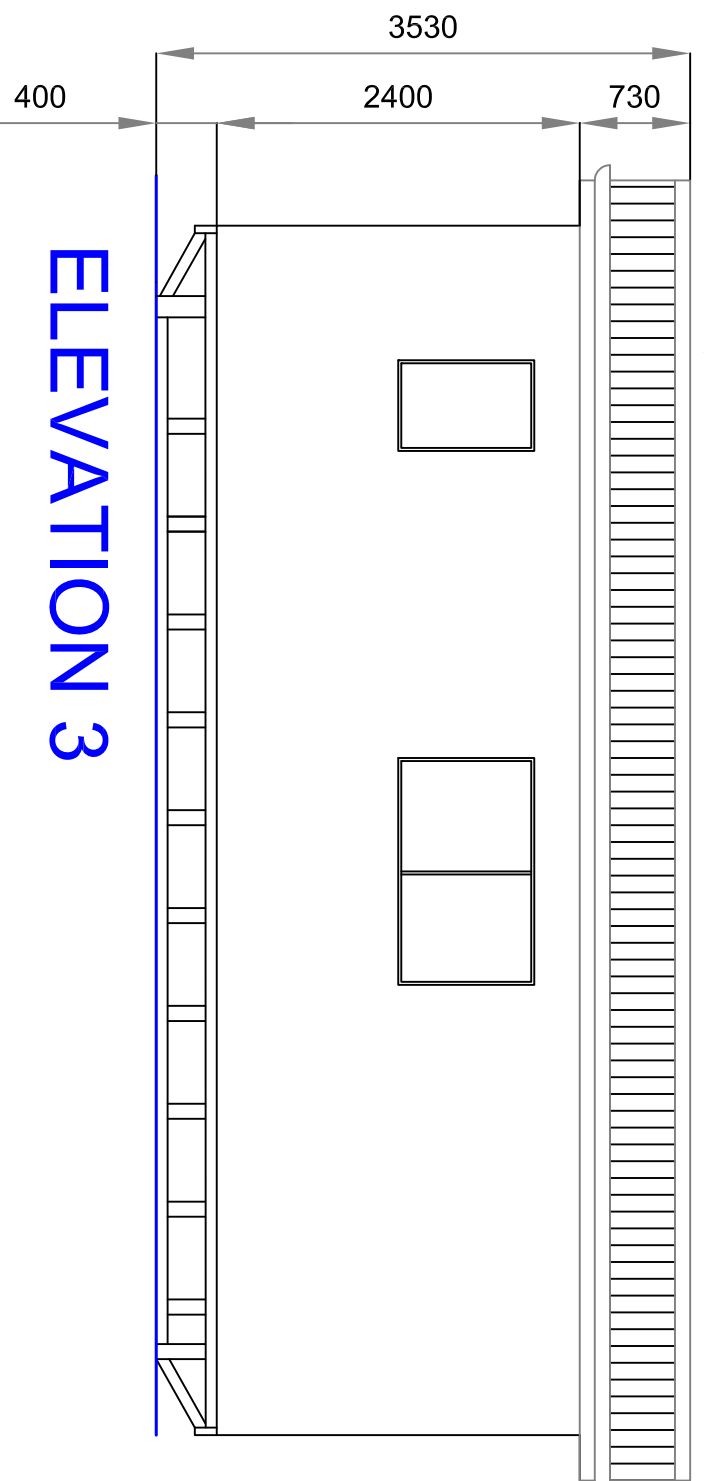

ELEVATION 3

COLORBOND ROOF @ 15° PITCH

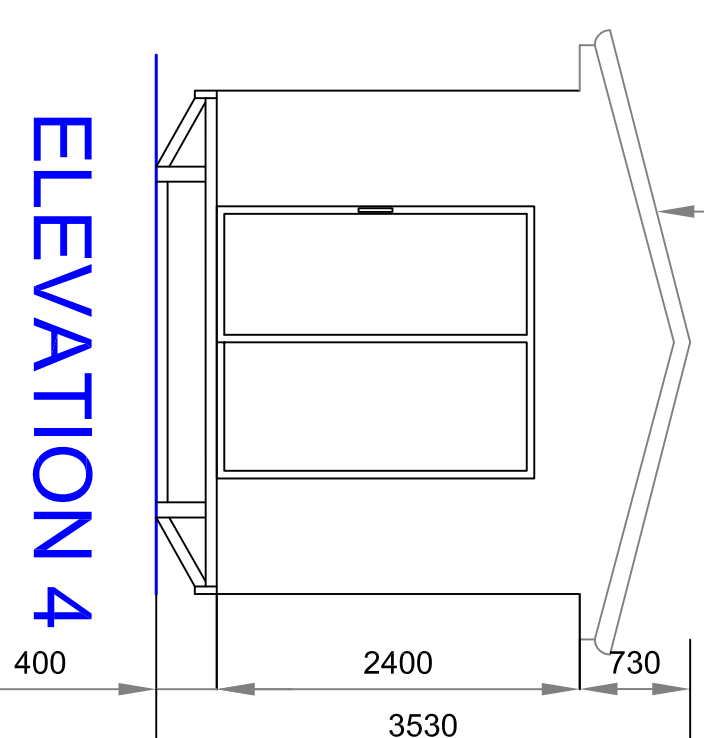

ELEVATION 4